


**NEW DIMENSIONS  
DESIGN & DRAFTING, L.L.C.**

**GENERAL NOTES:**

1. Scales are Applicable to D-size (24"x36") Drawings only. Adjust all other sizes accordingly.
2. Refer to Dwg. 001 for General Design Notes.
3. All windows and doors are shown as Andersen Models for planning purposes only. Actual rough opening dimensions shall be adjusted upon selection of actual window/door manufacturers.

**WINDOW/DOOR SCHEDULE**


NUMBER	ANDERSEN MODEL	ROUGH OPENING DIMS.	
		WIDTH	HEIGHT
1	244DH2846	2'-8"	4'-6"
2	244DH2836	2'-8"	3'-6"
3	CR235	2'-10 1/4"	3'-5 3/8"
4	SP406	4'-0 1/2"	8'-0 3/8"
5	SFR-C5	3'-0 1/2"	5'-0 3/8"
6	FWH31611AL	3'-1"	6'-11"
7	FWH60611APLR	6'-0"	6'-8"

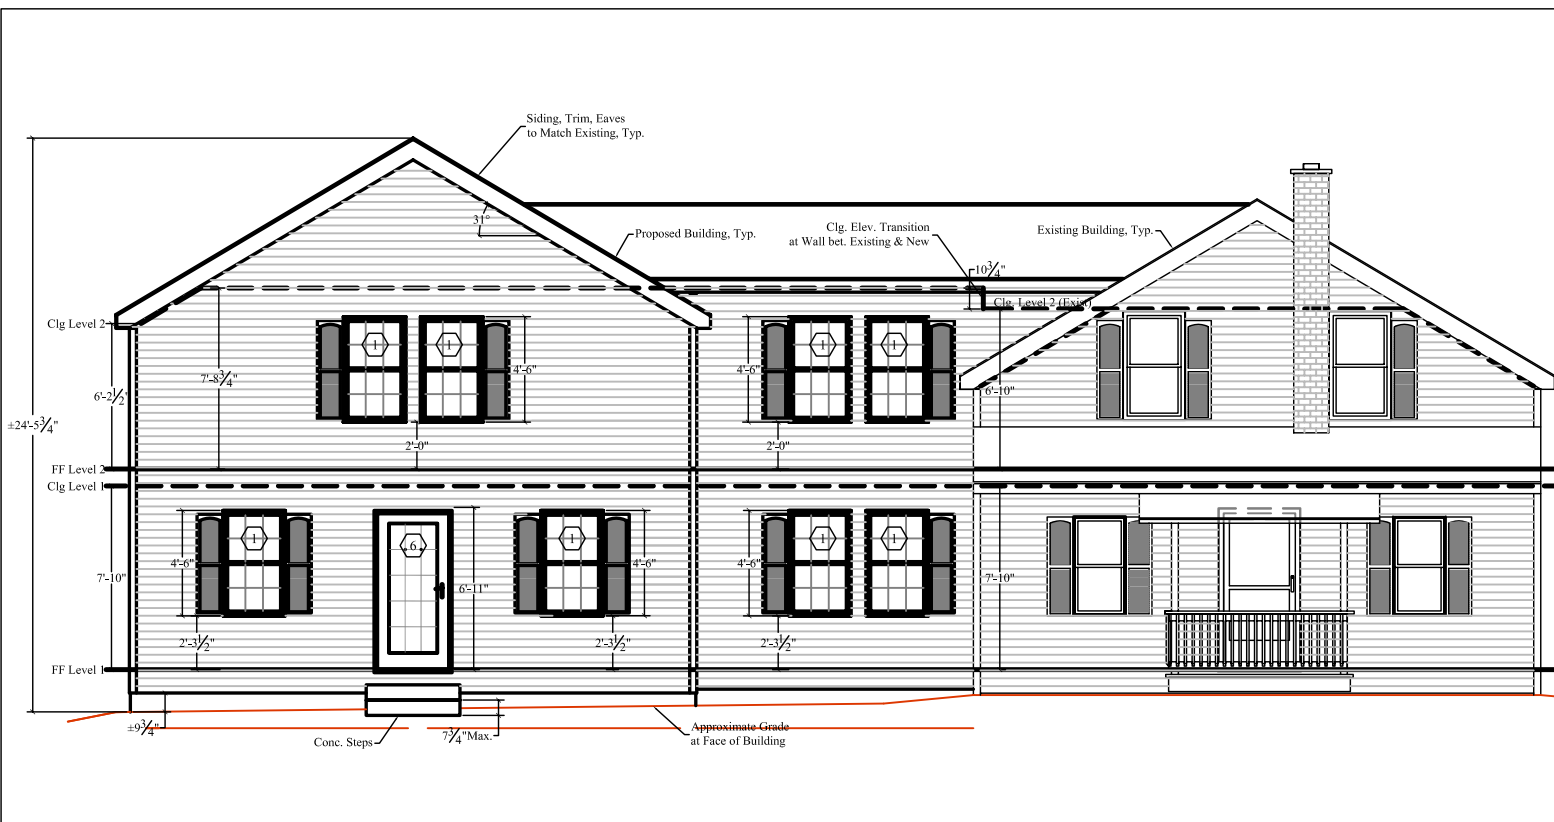

**PART PLAN: LEVEL 1**  
SCALE: 1/4"=1'-0"



**PART PLAN: LEVEL 1**  
SCALE: 1/4"=1'-0"

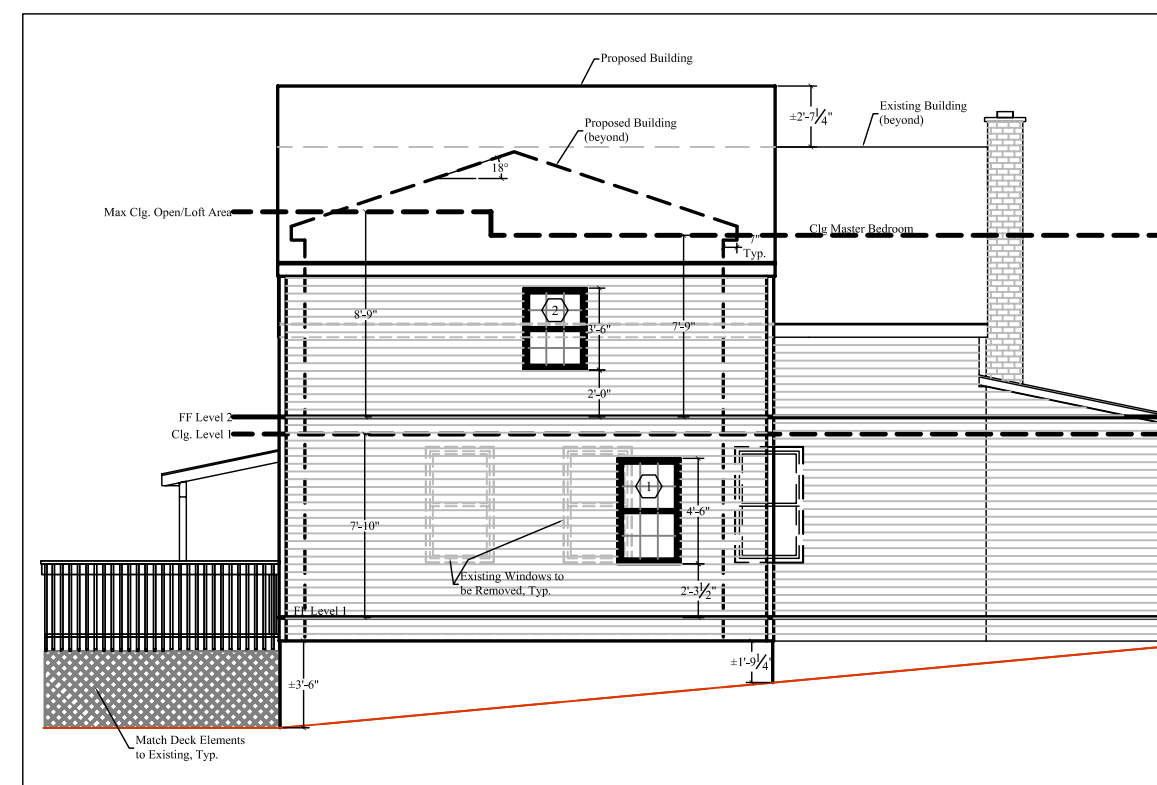

**PART PLAN: LEVEL 1**  
SCALE: 1/4"=1'-0"

Prepared For:

XXXXX  
XXXXX  
XXXXX

Project No: XXXXX

No.	Revision/Issue	Date

Drawing Title:

10 XXXXX Street  
XXXXX, XX

Proposed Exterior  
Elevations

Date:	Scale:
1/20/08	AS NOTED
Drawn By: CPE	Chkd By: CPE

Dwg No.: 07017-003

**003**