



**NEW DIMENSIONS
DESIGN & DRAFTING, LLC.**

GENERAL NOTES:

1. Scales are Applicable to D-size (24"x36") Drawings only. Adjust all other sizes accordingly.
2. Refer to Dwg. 001 for General Design Notes.

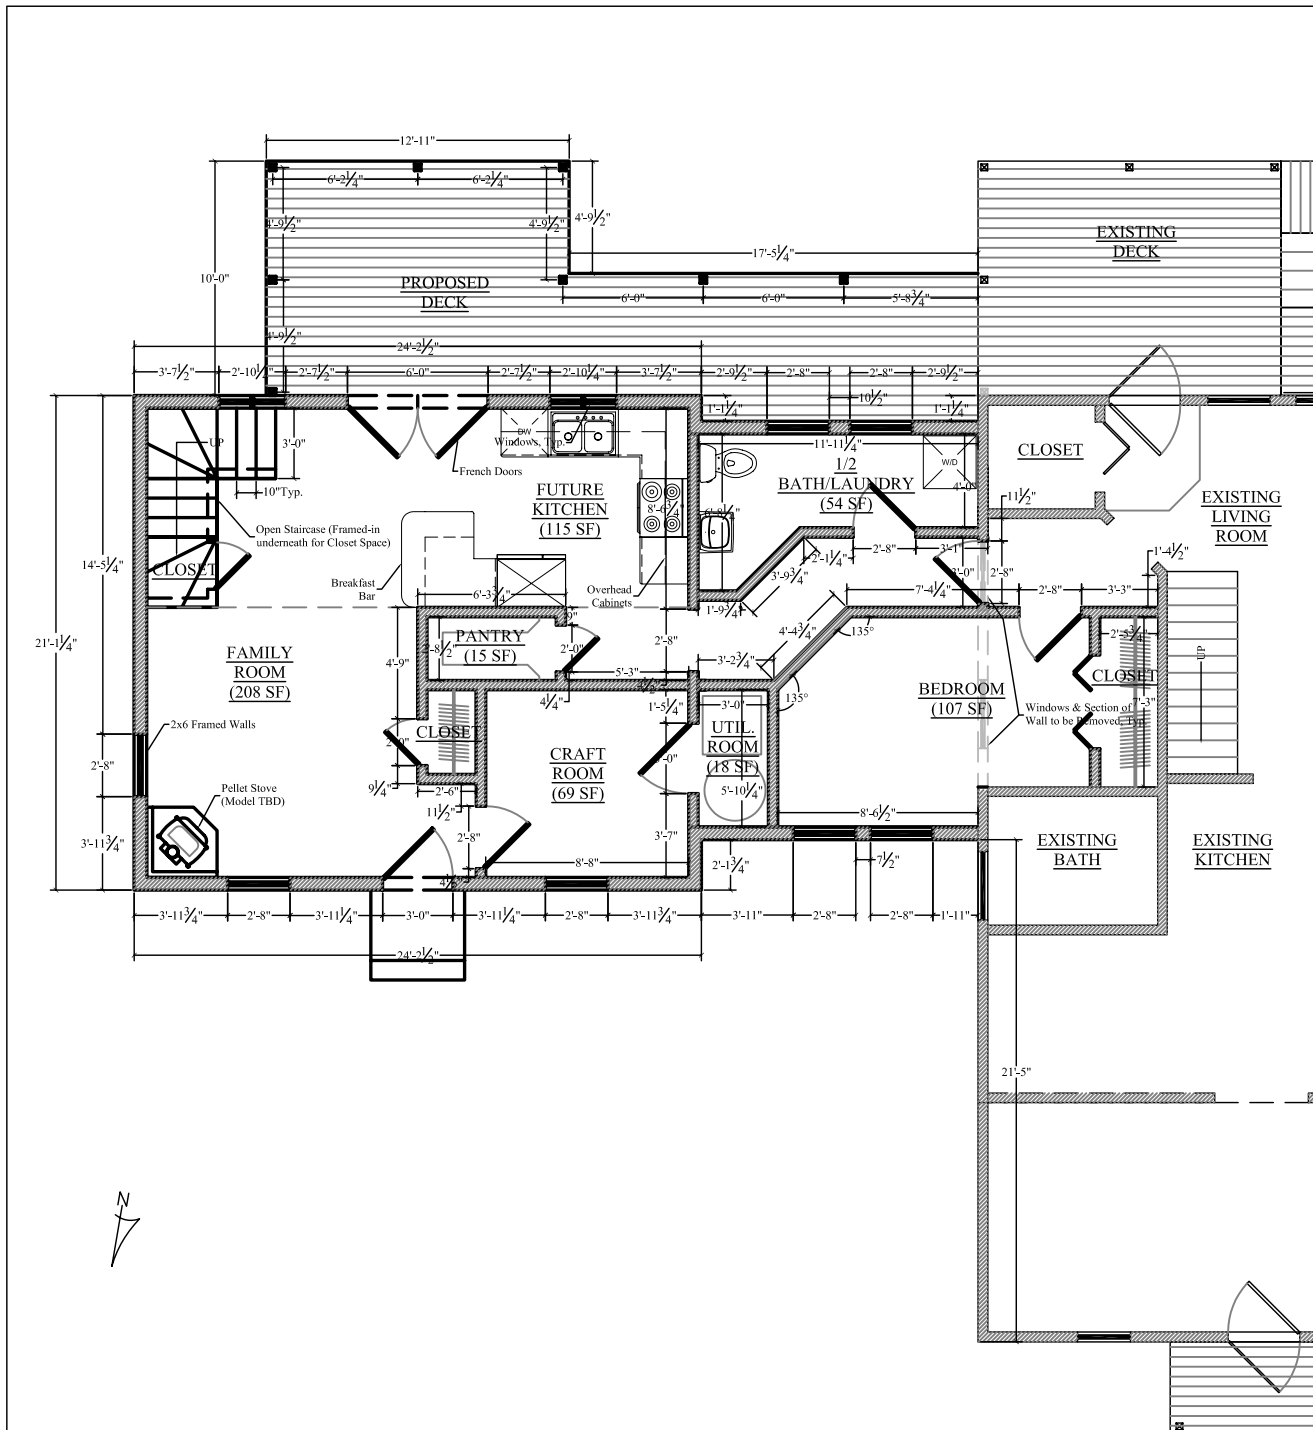

PART PLAN: LEVEL 1
SCALE: 1/4"=1'-0"

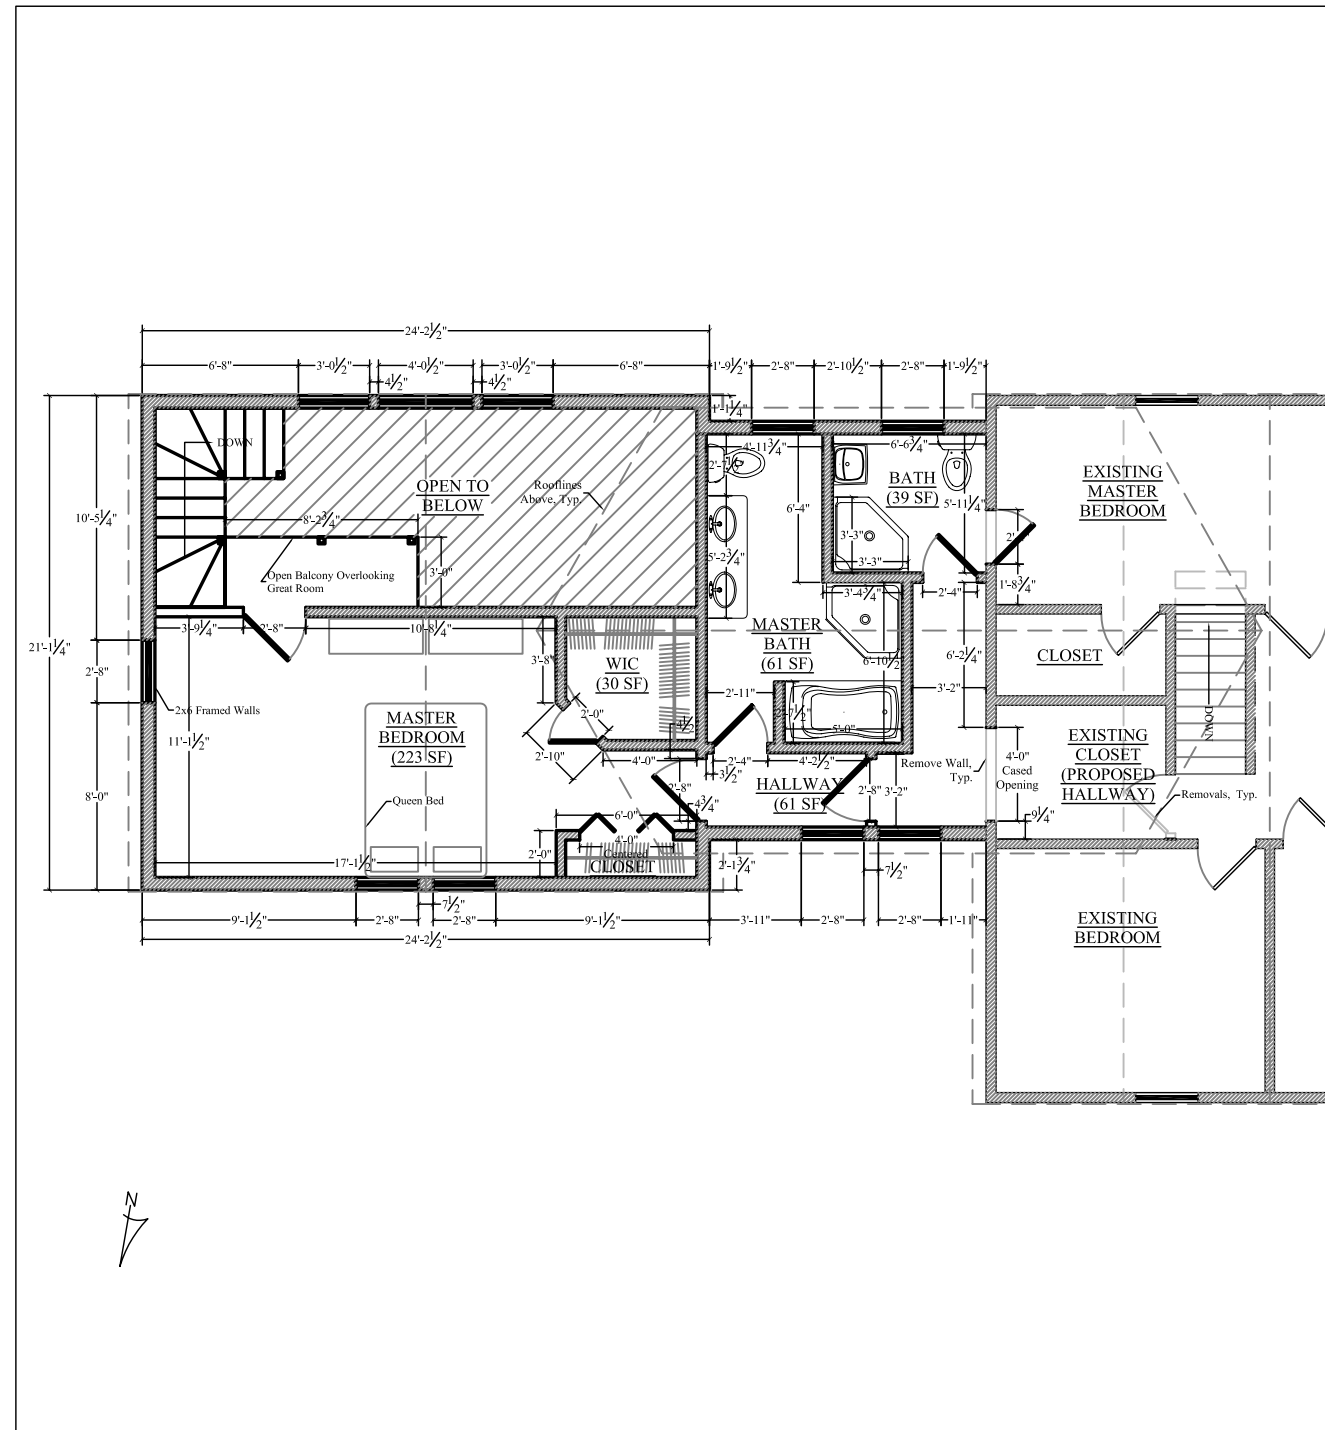

PART PLAN: LEVEL 2
SCALE: 1/4"=1'-0"

Prepared For:

XXXXX
XXXXX
XXXXX

Project No: XXXXX

No.	Revision/Issue	Date

Drawing Title:

10 XXXXX Street
XXXXX, XX

Proposed Floorplans

Date:	1/20/08	Scale:	1/4" = 1'-0"
Drawn By:	CPE	Chkd By:	CPE

Dwg No.: 07017-002

002