



**NEW DIMENSIONS
DESIGN & DRAFTING, LLC.**

GENERAL NOTES:


1. Scales are Applicable to D-size (24"x36") Drawings only. Adjust all other sizes accordingly.
2. Refer to Dwg. 001 for General Design Notes.

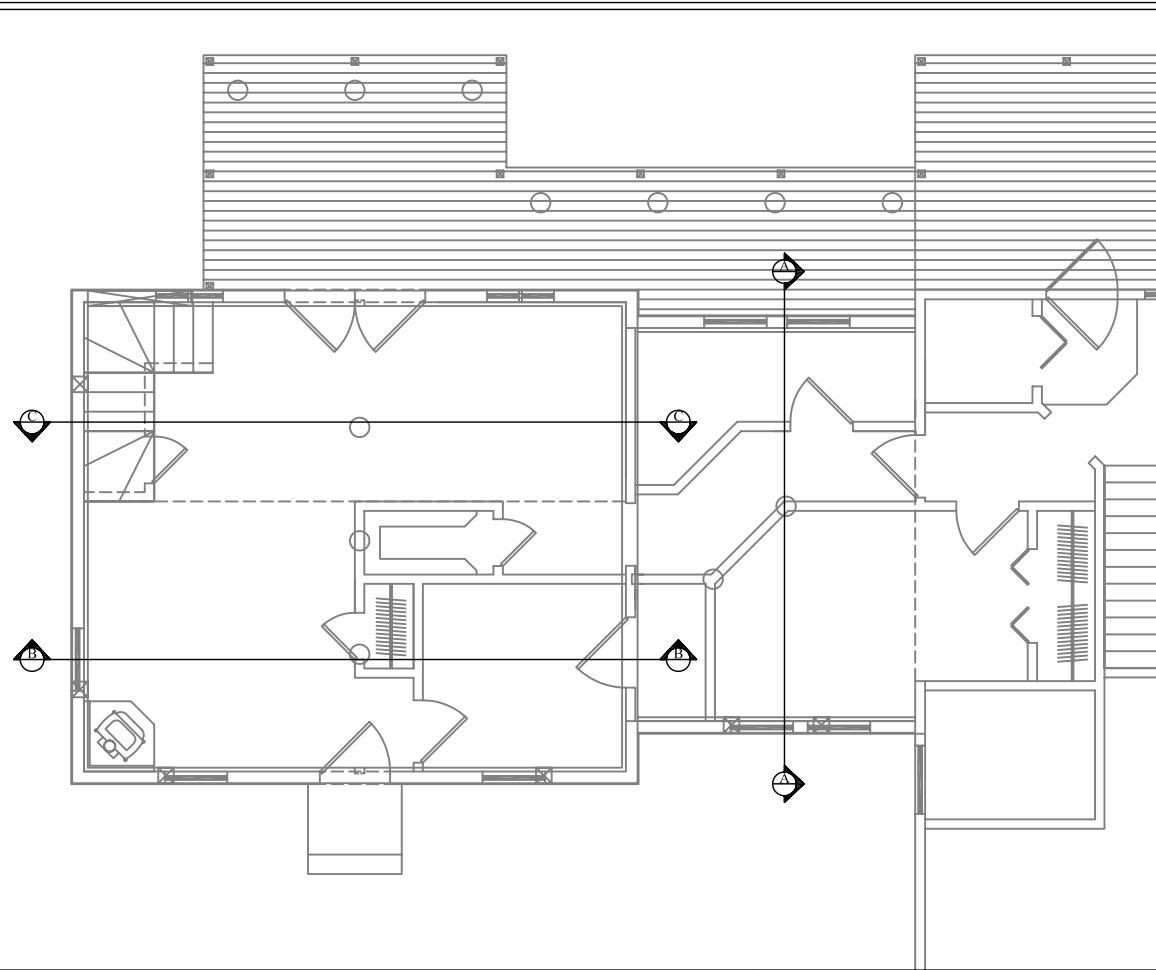


PLAN VIEW: PROPOSED LAYOUT
SCALE: 1/4"=1'-0"

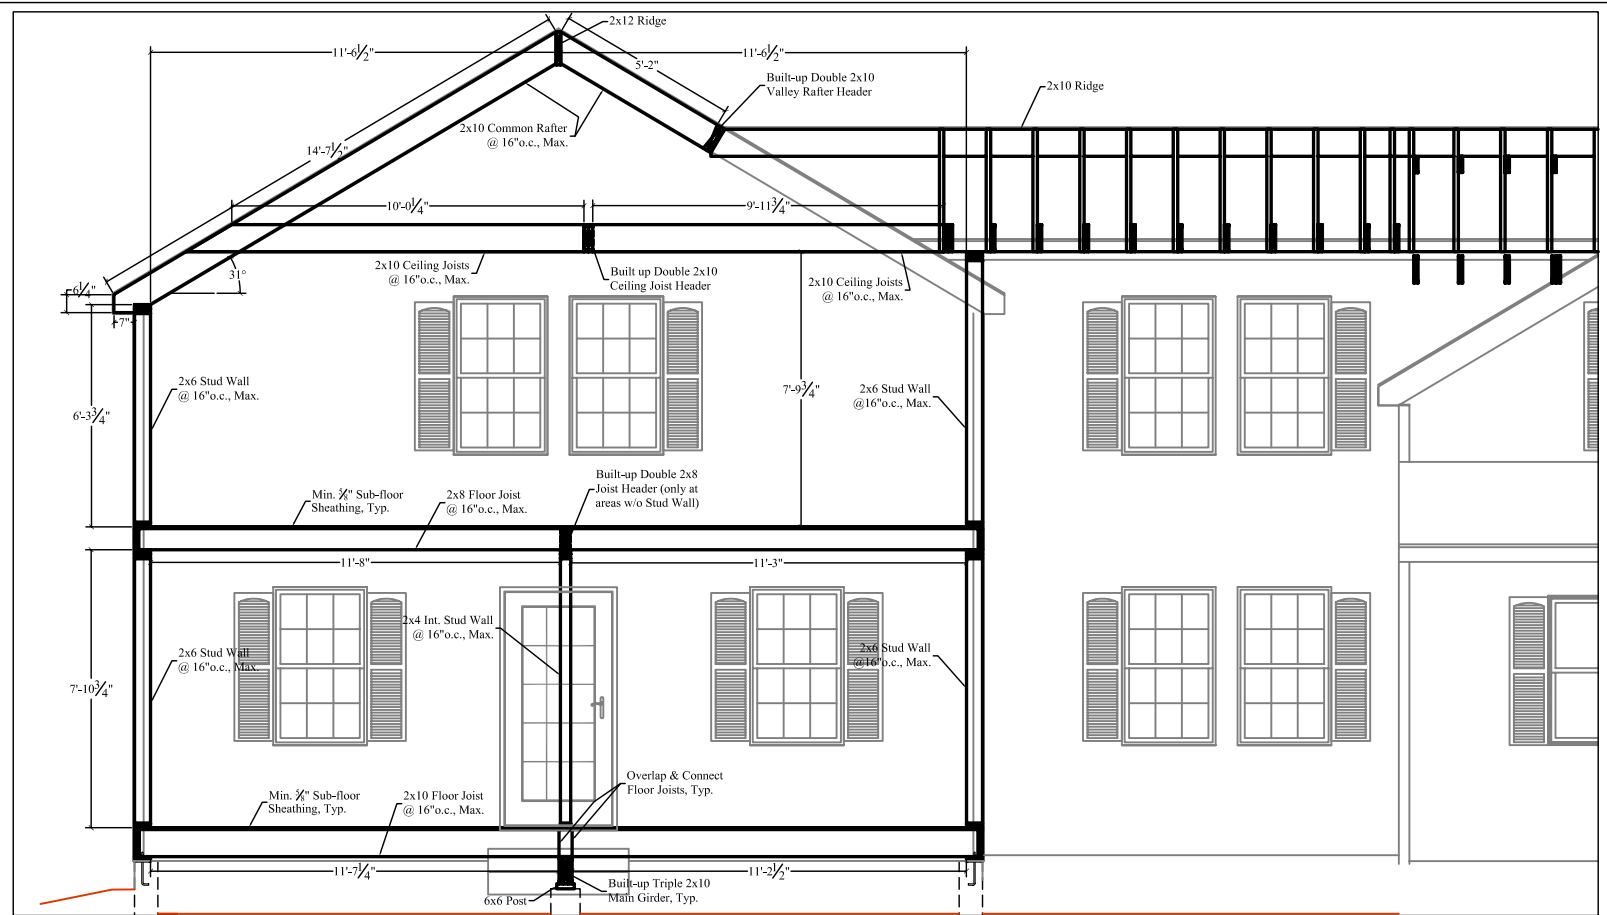

SECTION B-B
SCALE: 3/8"=1'-0"

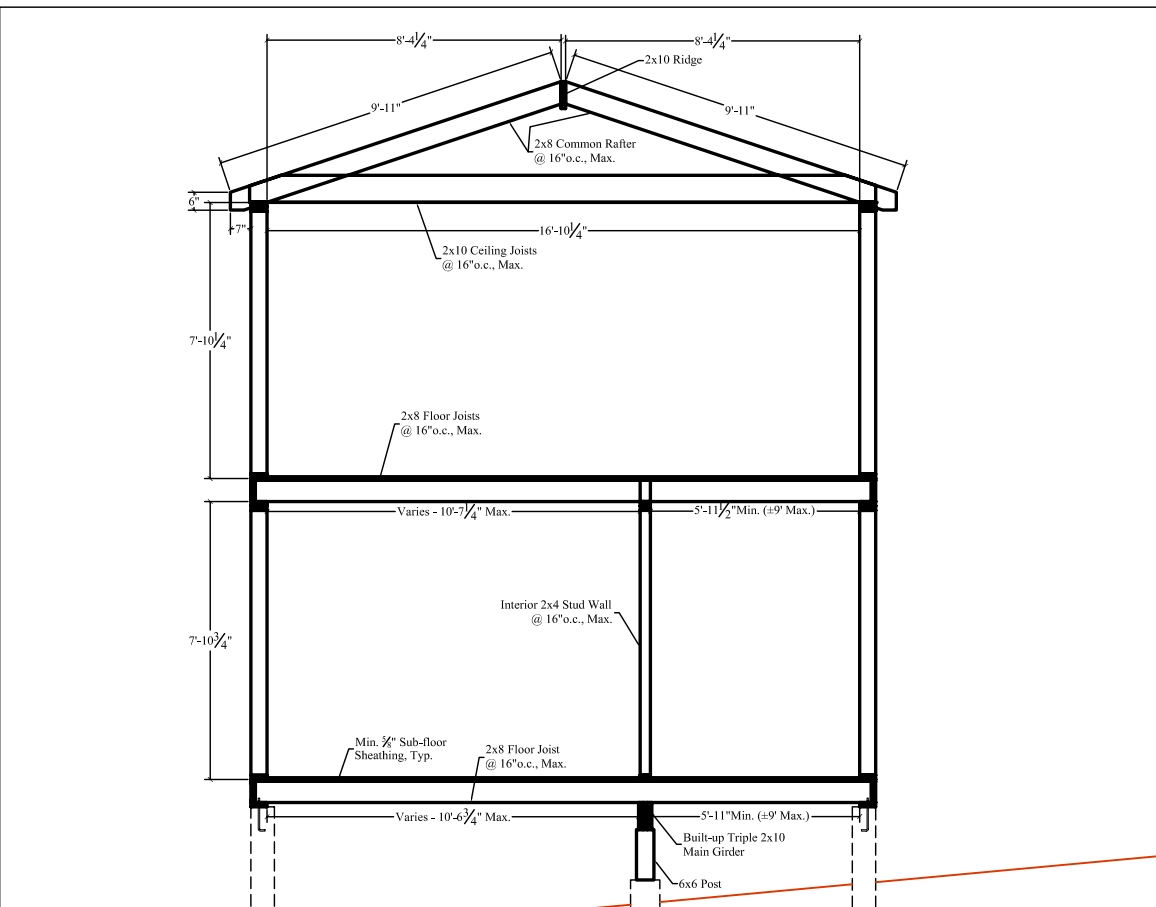

SECTION A-A
SCALE: 3/8"=1'-0"

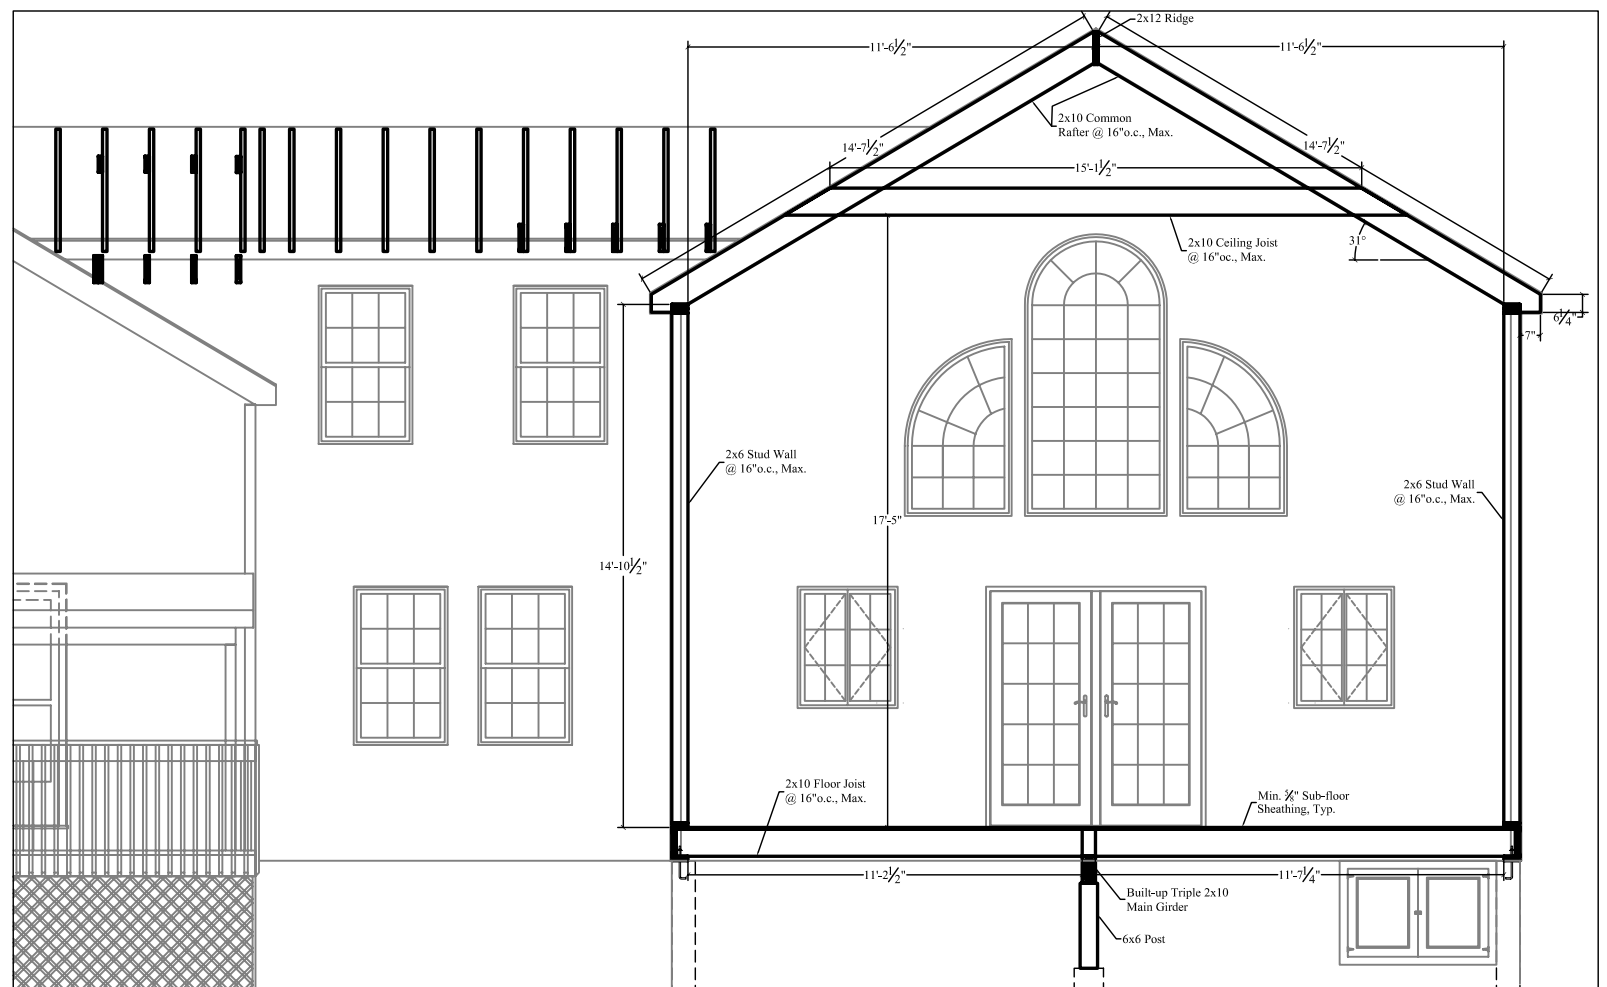

SECTION C-C
SCALE: 3/8"=1'-0"

Prepared For:
XXXXX
XXXXX
XXXXX

Project No: XXXXX

No.	Revision/Issue	Date

Drawing Title:

10 XXXXX Street
XXXXX, XX

**Structural
Cross Sections**

Date: 1/20/08	Scale: AS NOTED
Drawn By: CPE	Chkd By: CPE

Dwg No.: 07017-005

005